

CADD QUALIFICATION

CADD files prepared by the Consultant for this project are instruments of the Consultant professional services for use solely with respect to this project. These CADD files shall not be used on other projects, for additions to this project, or for completion of this project by others without written approval by the Consultant. With the Consultant's approval, others may be permitted to obtain copies of the CADD drawing files for information and reference only. All intentional or unintentional revisions, additions, or deletions to these CADD files shall be made at the full risk of that party making such revisions, additions or deletions and that party shall hold harmless and indemnify the Consultant from any & all responsibilities, claims, and liabilities.

SUBMITTAL/REVISIONS

10/15/2020	City Submittal
11/25/2020	Watershed Submittal
12/15/2020	CUP Resubmittal

PROFESSIONAL SIGNATURE

I hereby certify that this plan, specification or report was prepared by me or under my direct supervision and that I am a duly Licensed Landscape Architect under the laws of the State of Minnesota.


Gregory A. Johnson
Gregory A. Johnson - LA
License No. 24610
Date 12/15/2020

QUALITY CONTROL

Loucks Project No.	15045.0B
Project Lead	GAJ
Drawn By	GAJ
Checked By	GAJ
Review Date	12/15/2020

SHEET INDEX

MP-1	MASTER PLAN
MP-2	PHASING PLAN
MP-3	PHASE ONE SITE PLAN
MP-4	COLUMBARIUM DETAIL

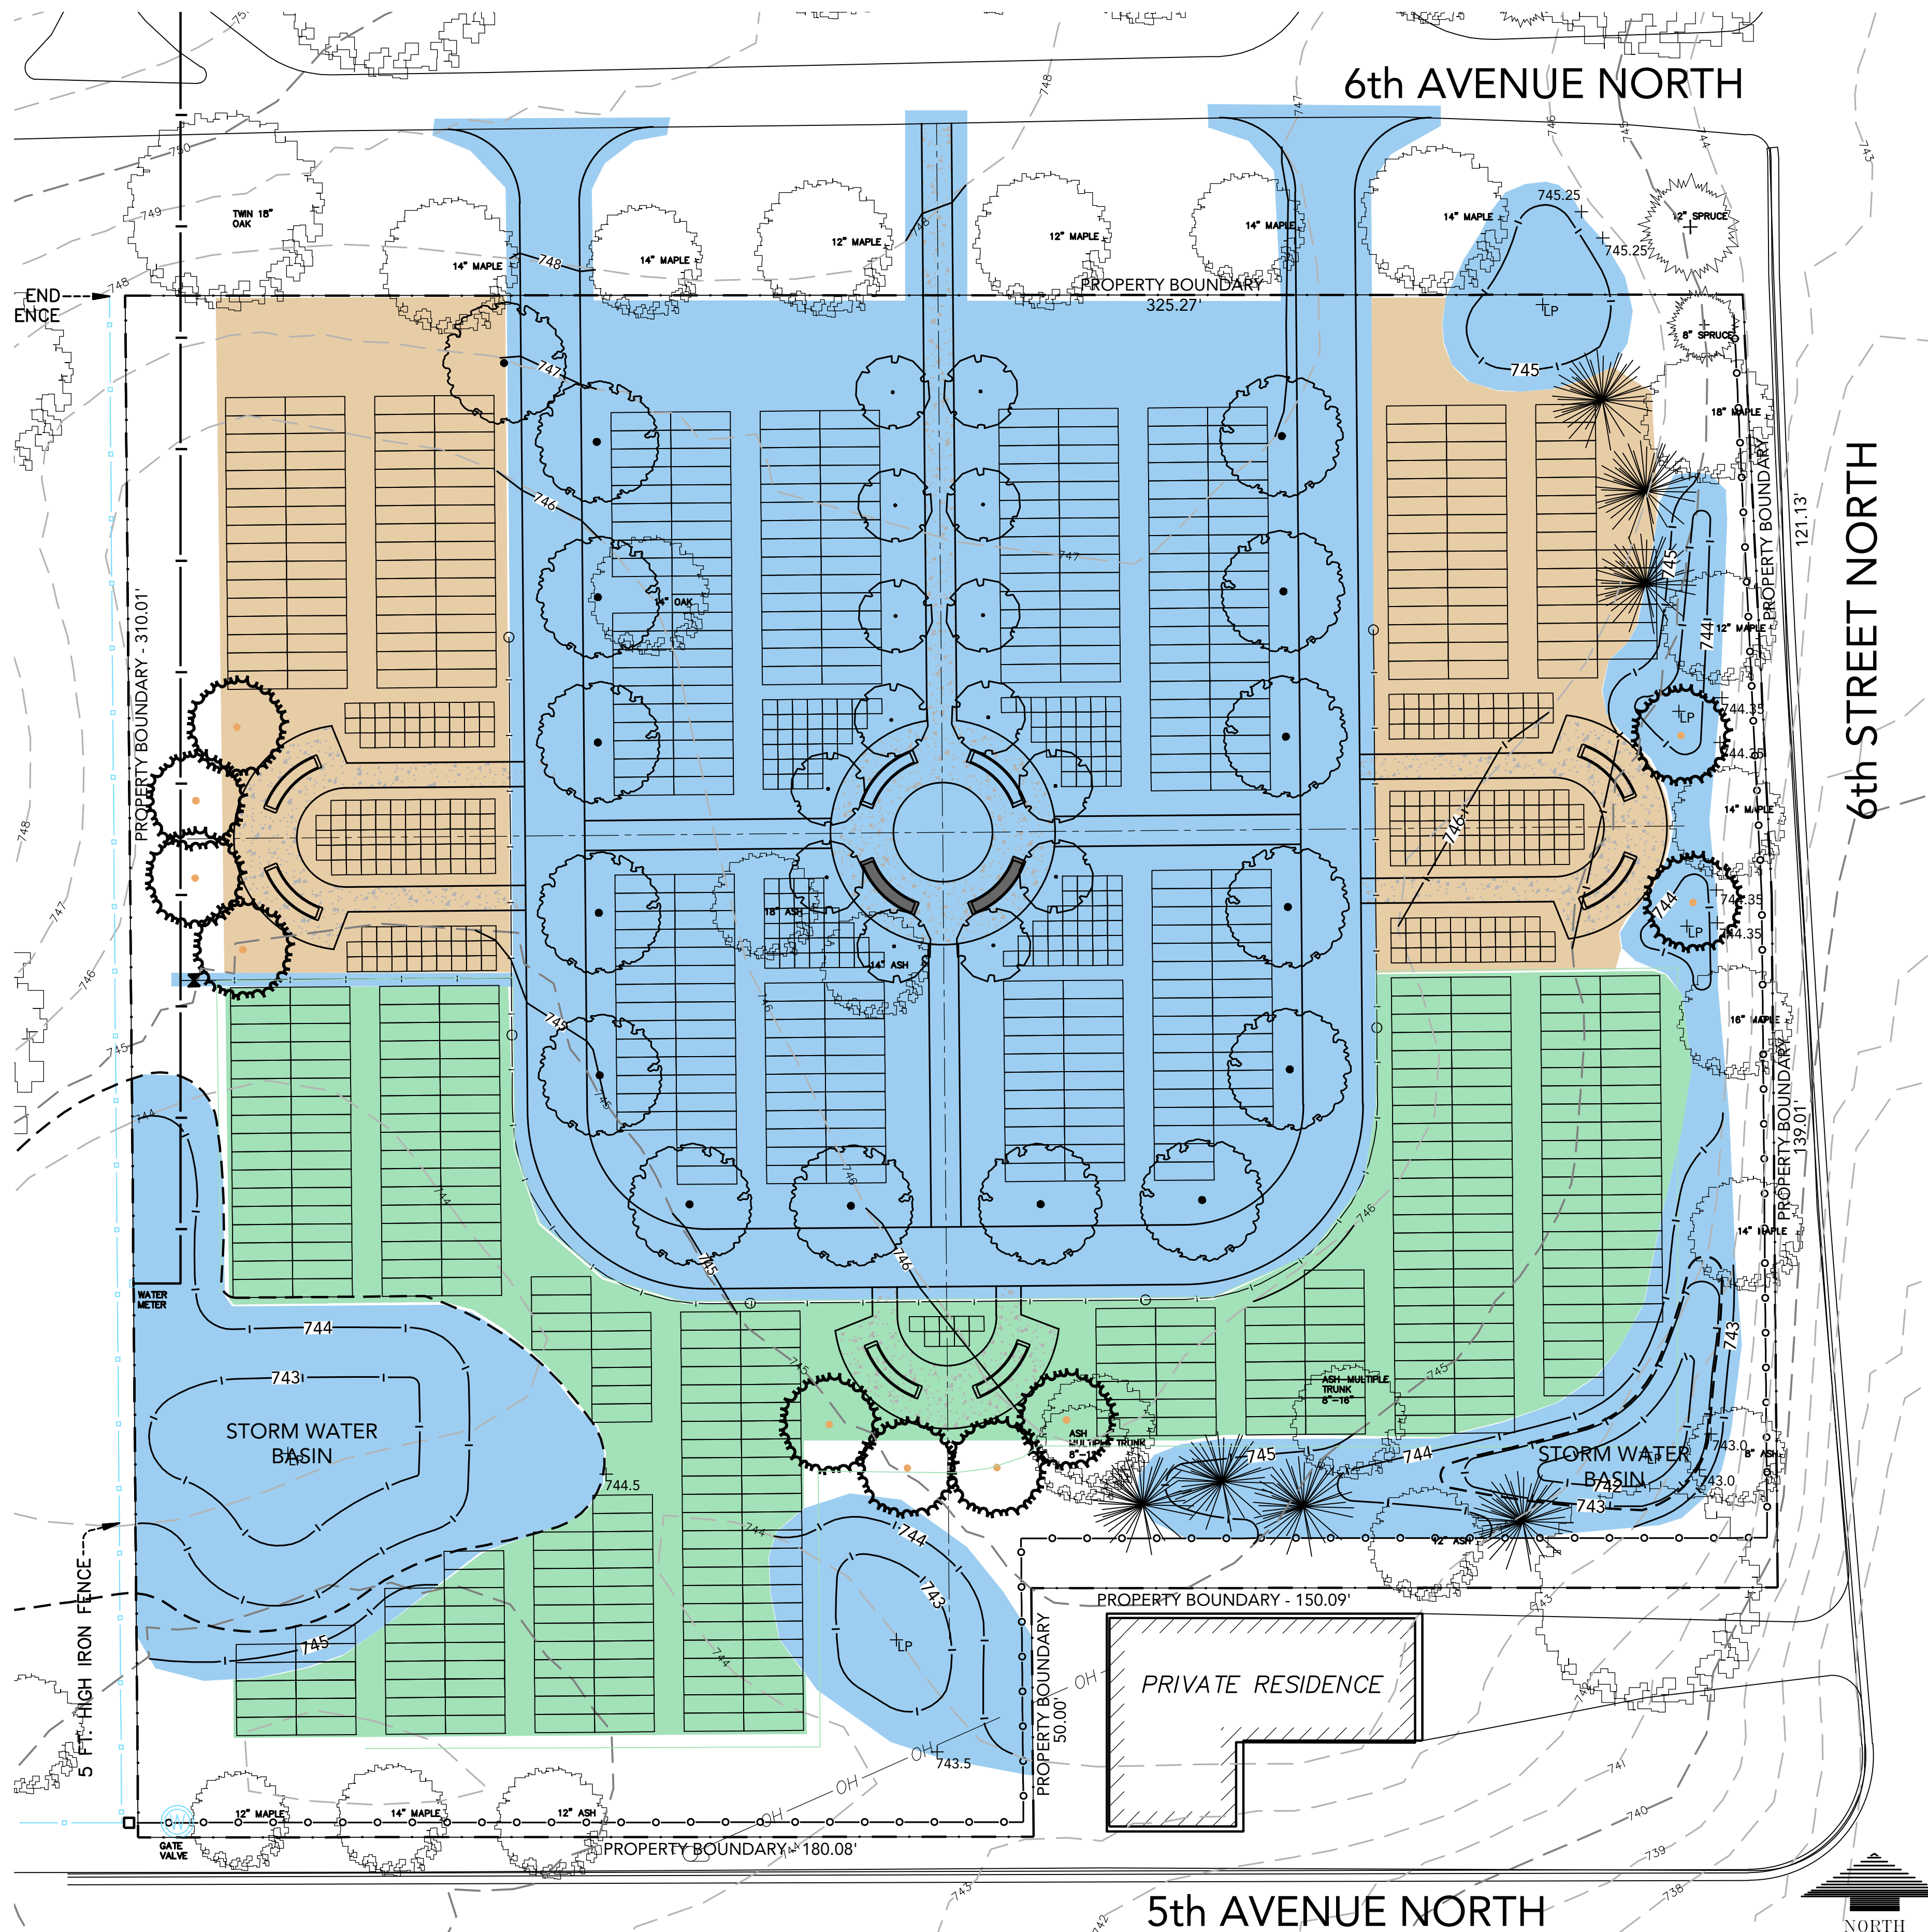

PHASING LEGEND

- PHASE ONE
- PHASE TWO
- PHASE THREE

Plotted: 12/15/2020 10:20 AM W:\2015\15045\CADD DATA\CIVIL.dwg Sheet Files\AL 15045 - CUP Graphic R1